


ANNEXURE I LTPS (PHASE-I) SWITCHYARD SLD (132KV & 33KV SECTION)

(PROPOSED FOR HANDING OVER TO AEGCL AND APDCL RESPECTIVELY)

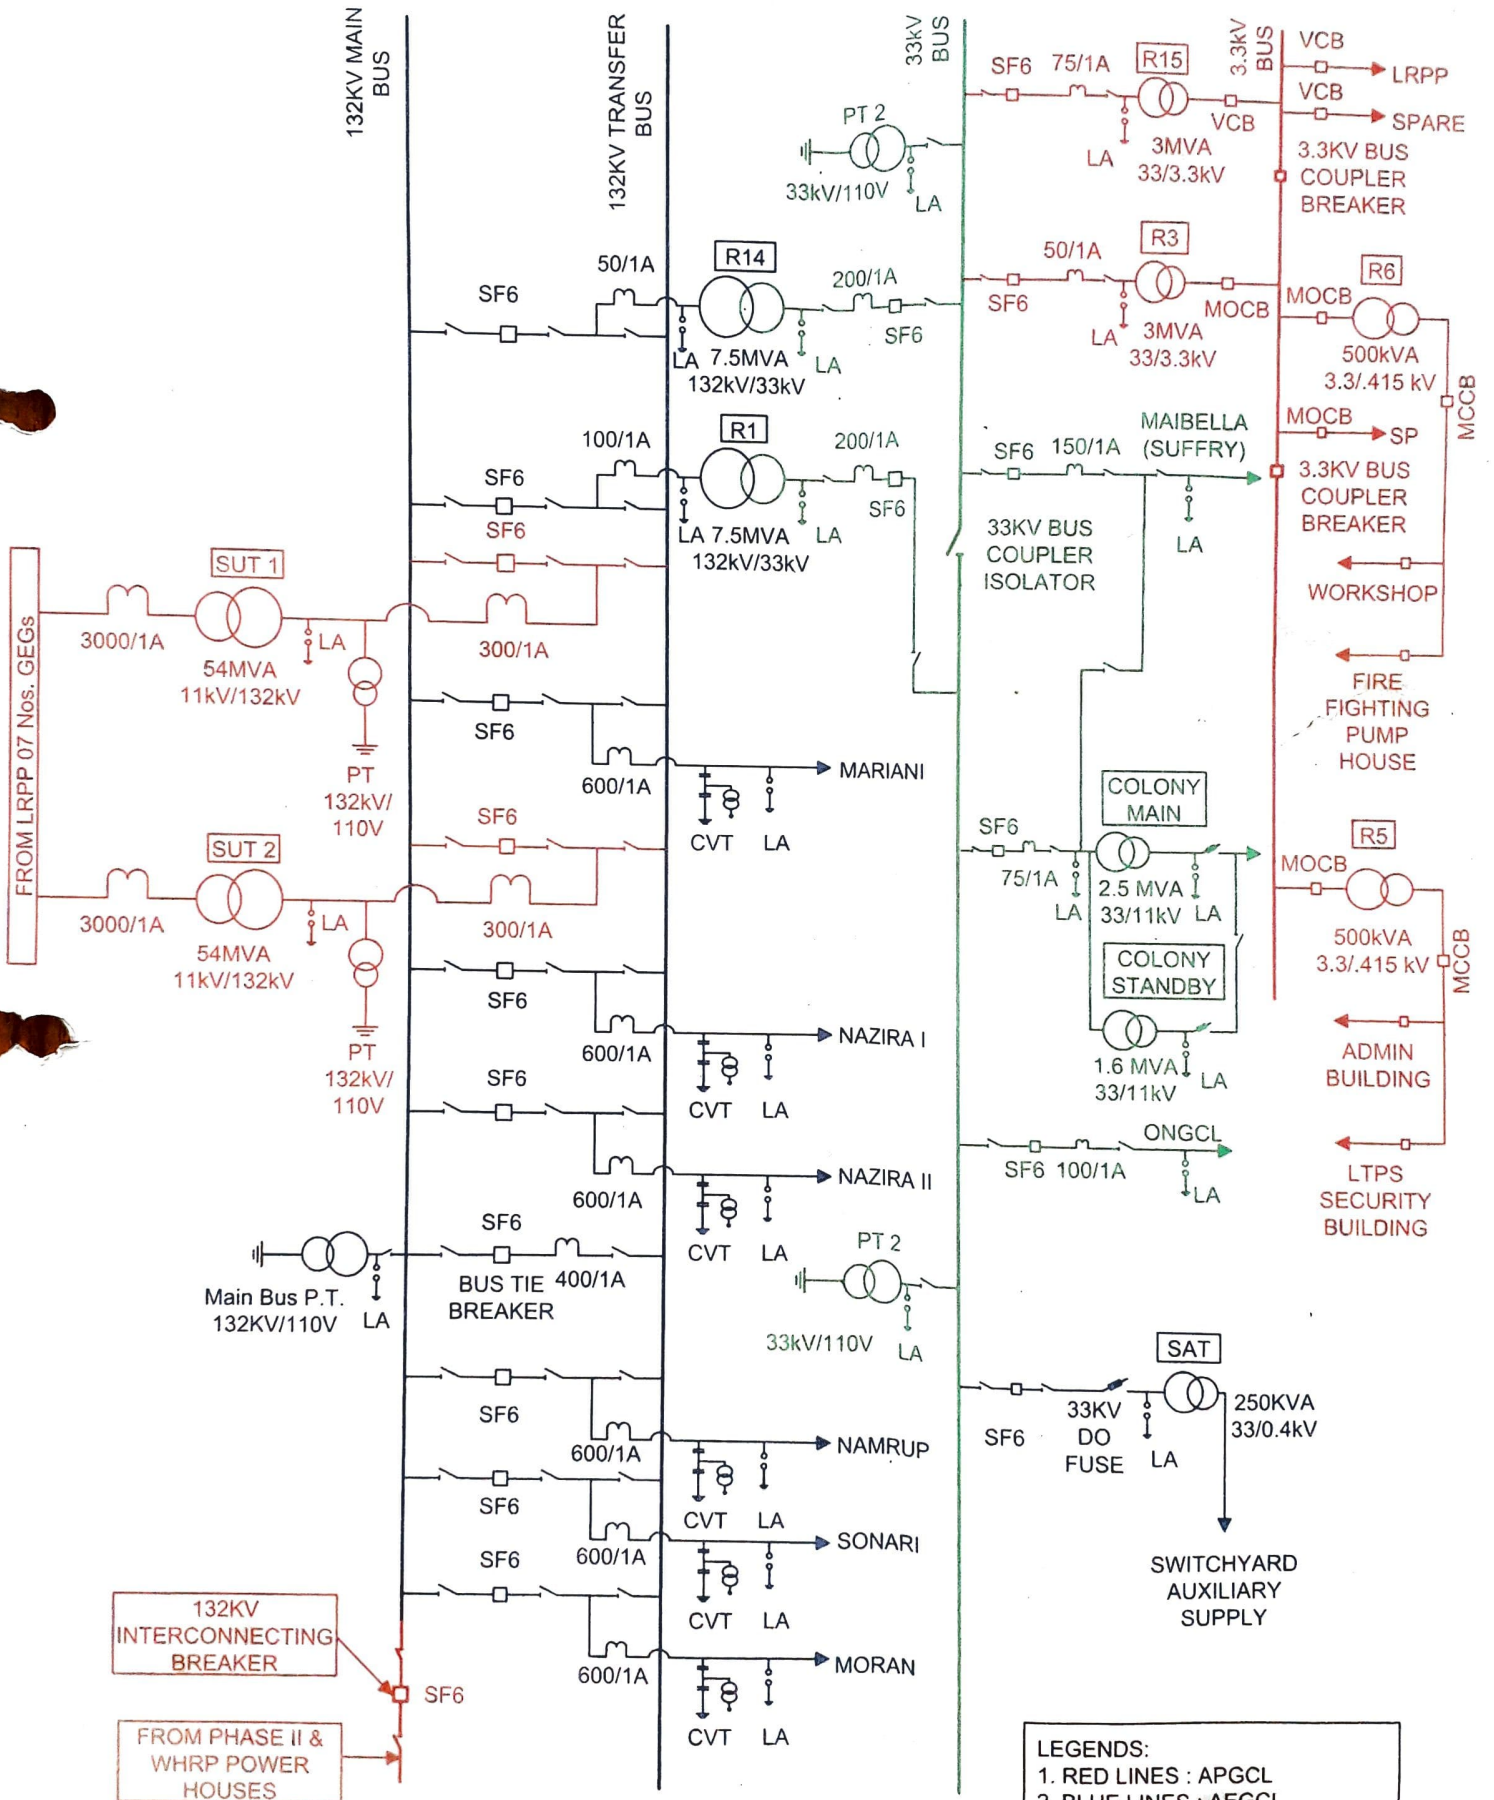

- LEGENDS:**
1. RED LINES : APGCL
 2. BLUE LINES : AEGCL
 3. GREEN LINES: APDCL/AEGCL